


FRONT ELEVATION

PLAN 2364-79-4

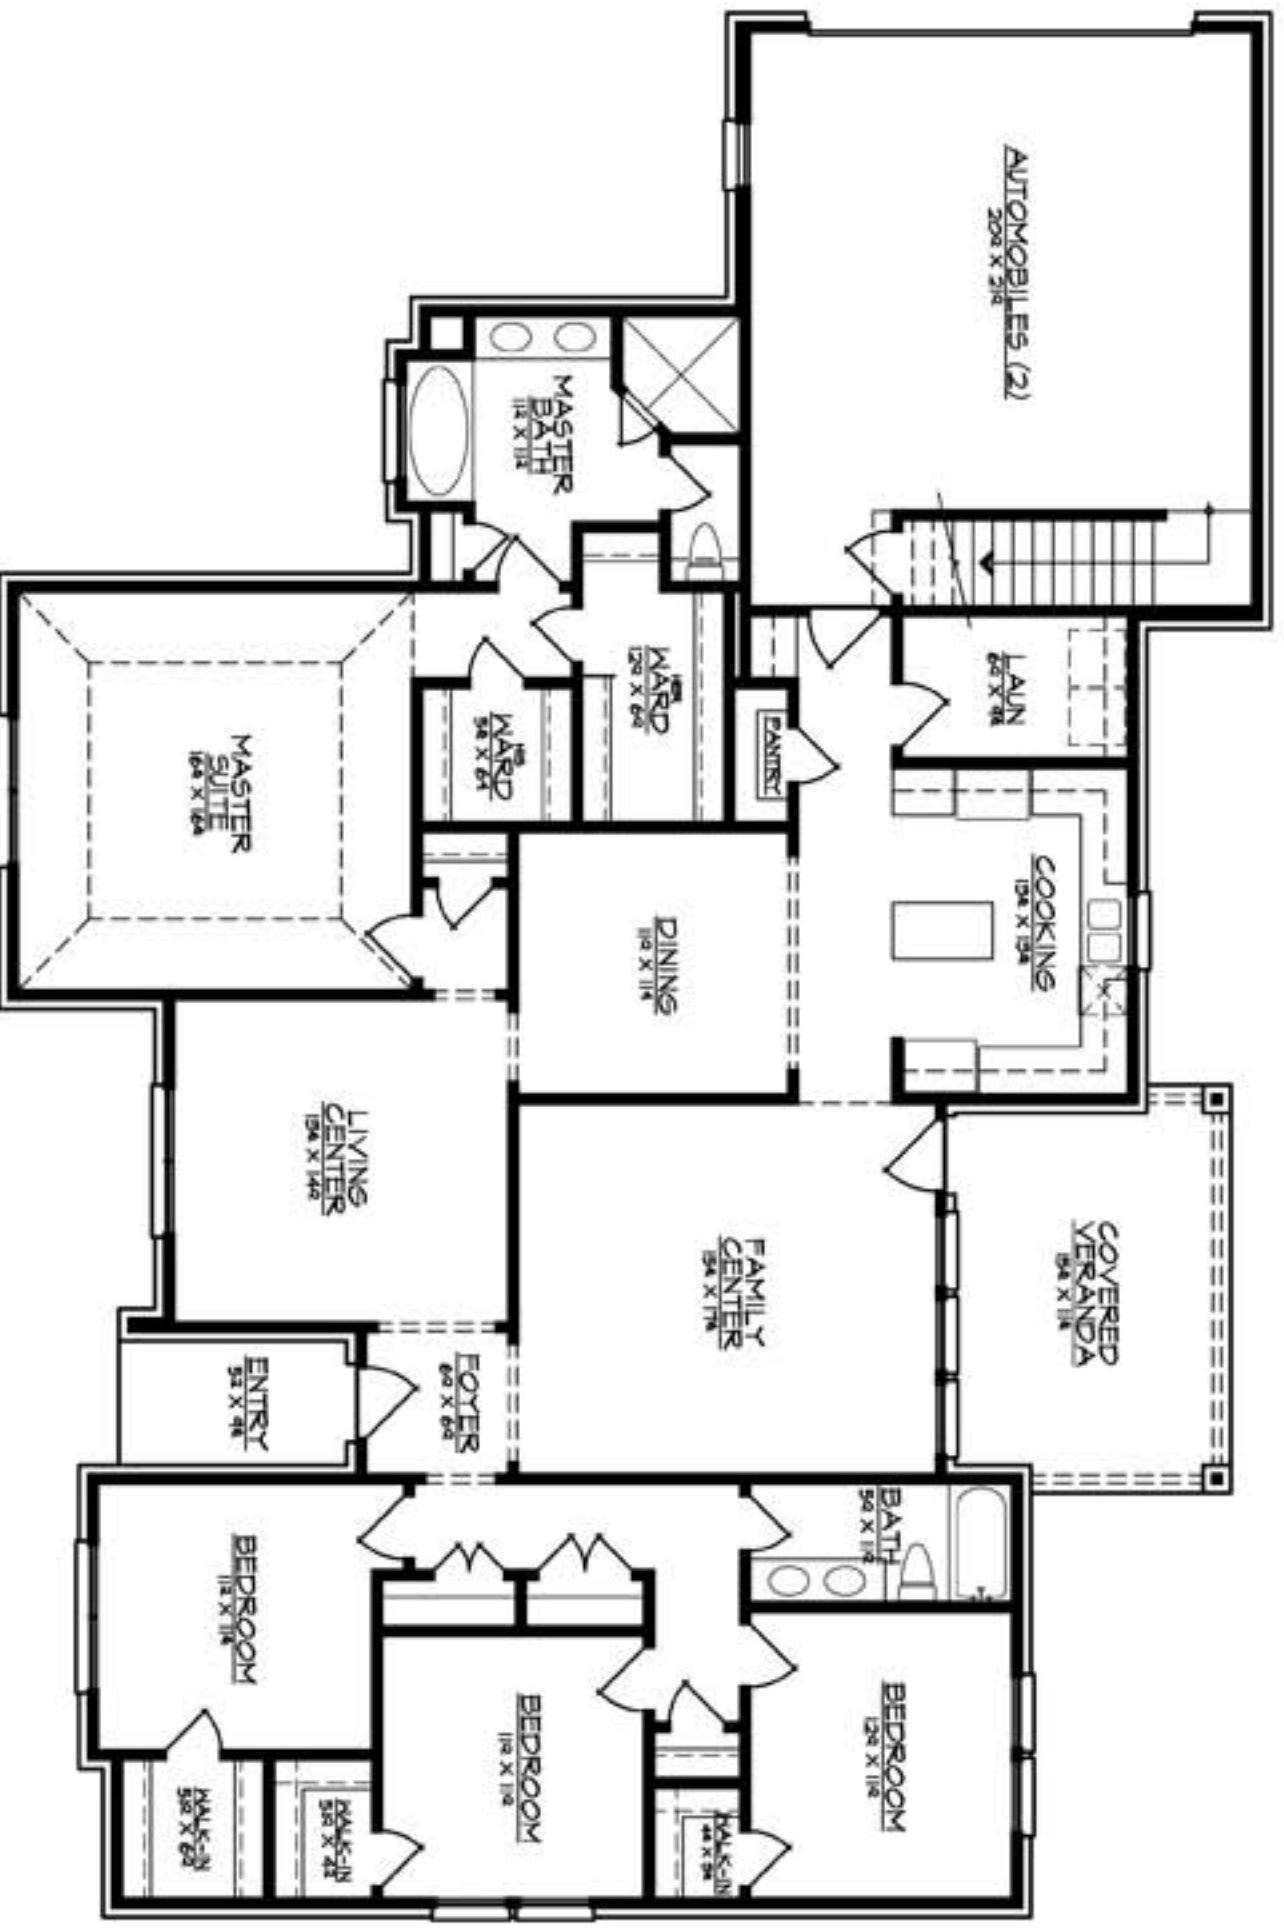

FLOOR PLAN

SCALE: 1/8" = 1'-0"

PLAN 2364

LIVING A/C—2364 SQ. FT.